
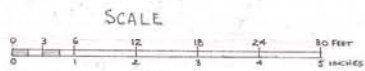


Proposed Site Plan for DIGS Community Gardens

N
↑

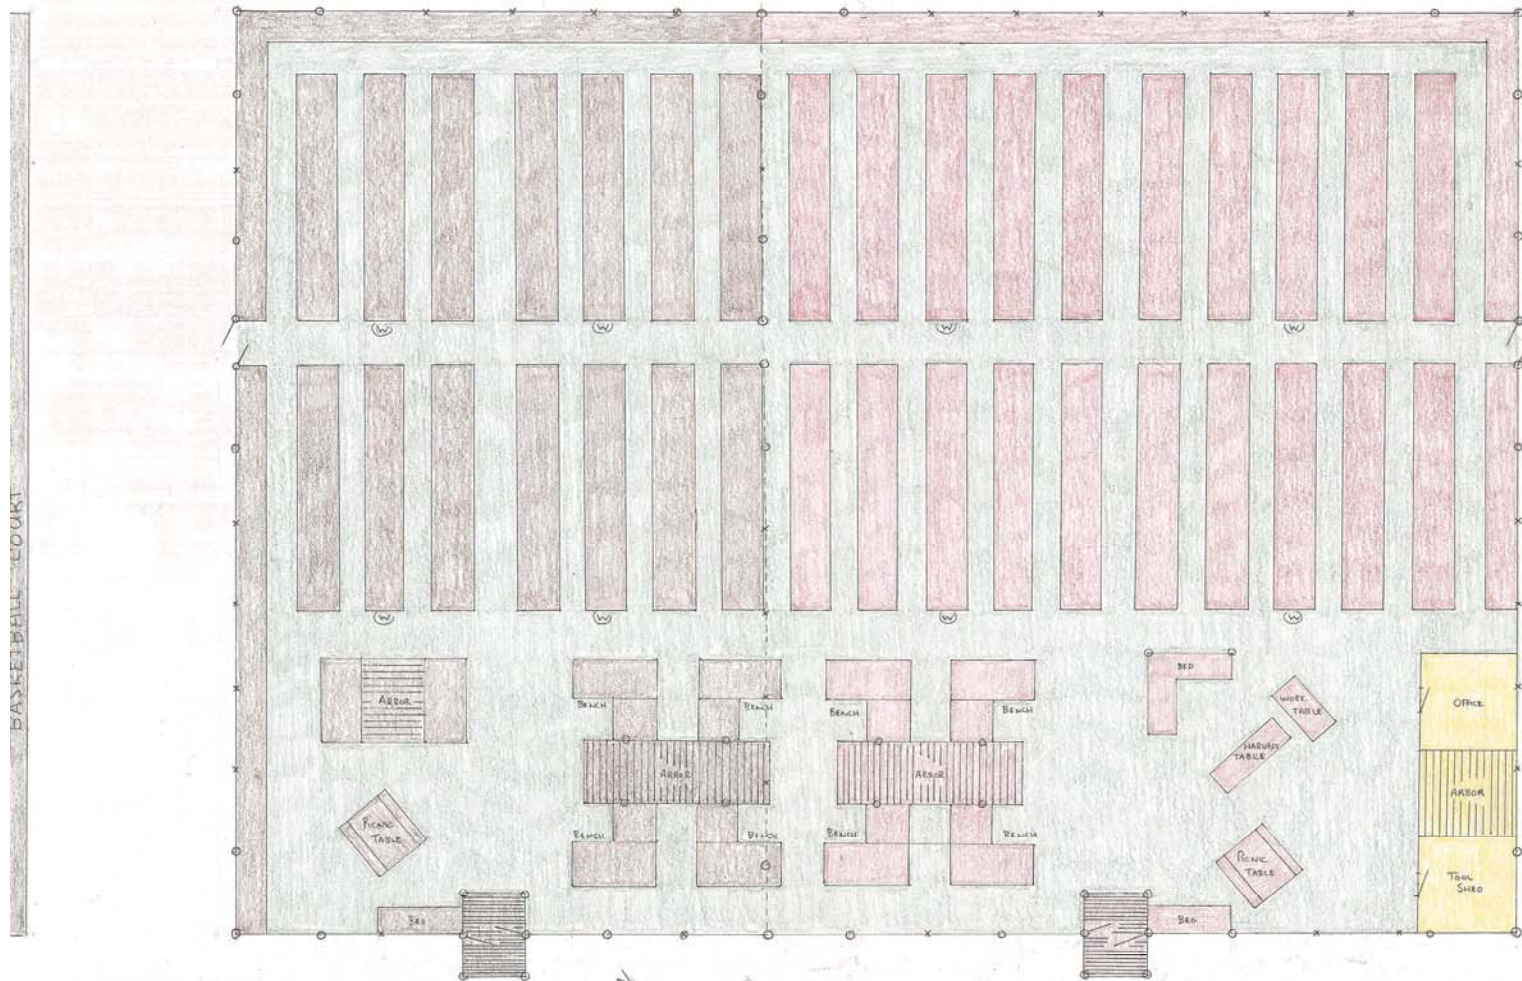

SITE PLAN
PROPOSED COMMUNITY GARDEN
PROTECTION ISLAND

- PHASE ONE
- PHASE TWO
- PHASE THREE

- KEY
- WOODEN POST
 - × STEEL POST
 - W WATER STAMPER
 - ⊕ GATE
 - TEMPORARY FENCE